

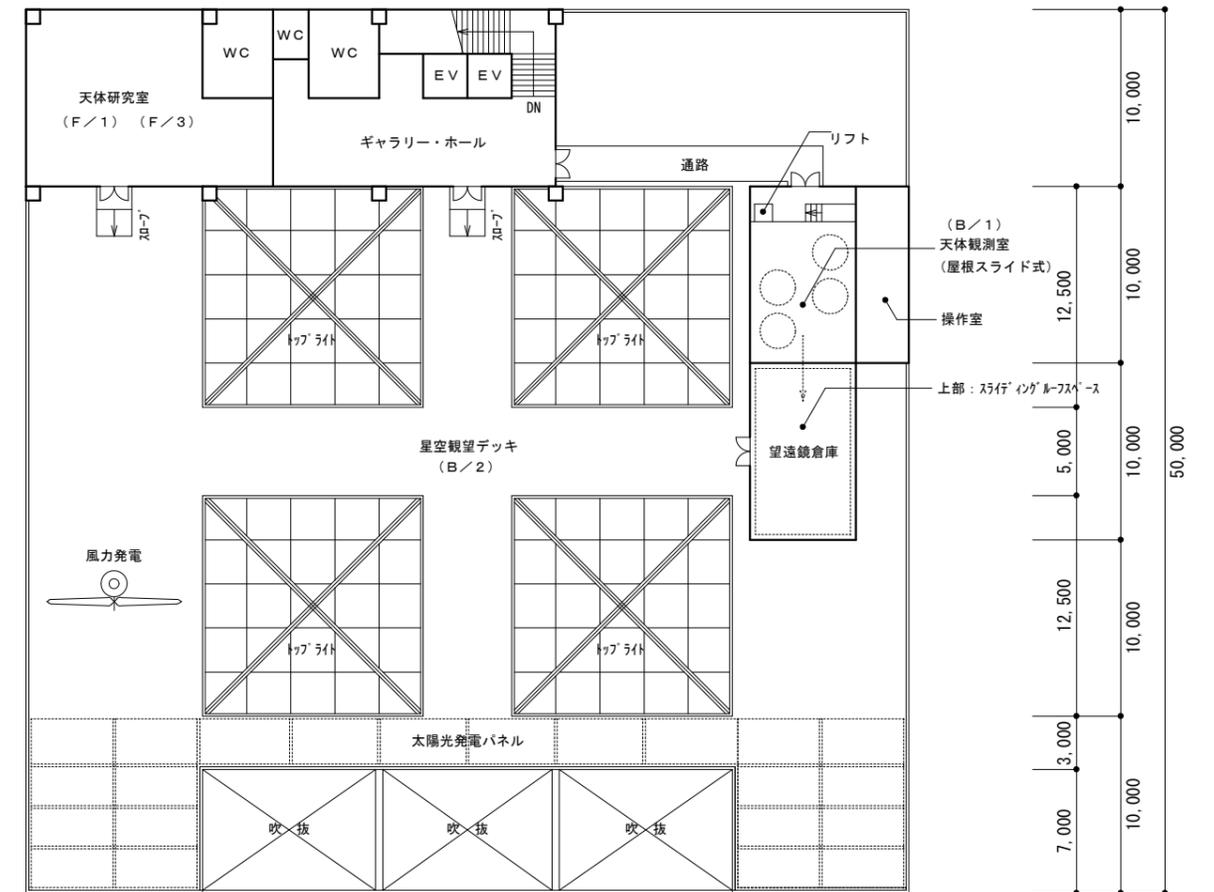
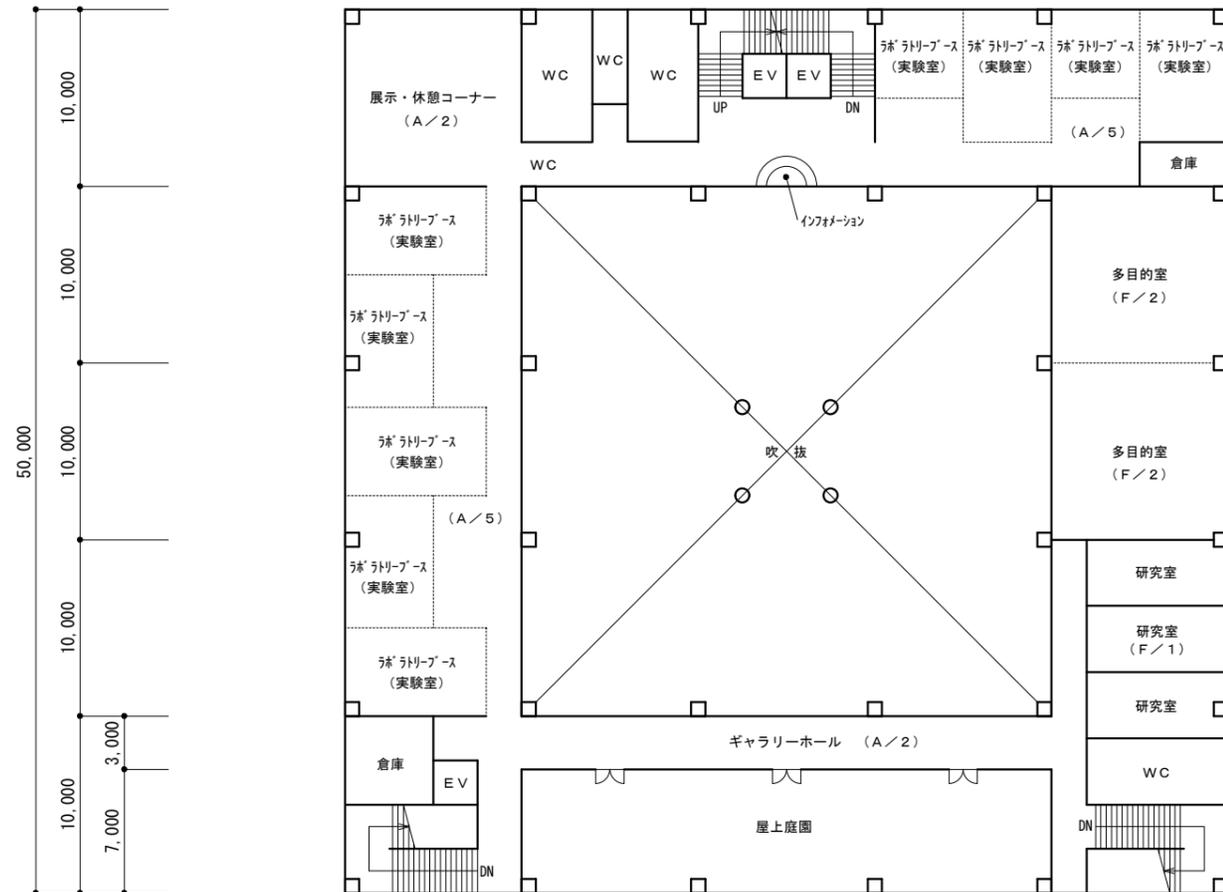
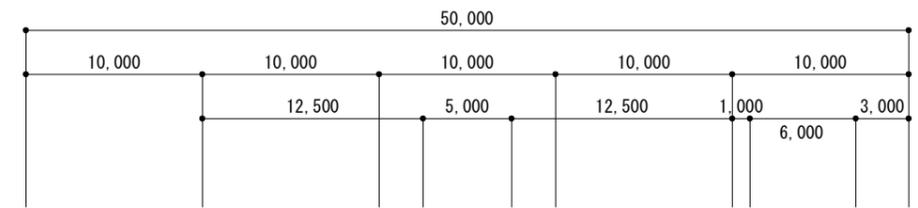


2階平面図 S = 1 / 400
ギャラリー・イベントゾーン
1,925㎡

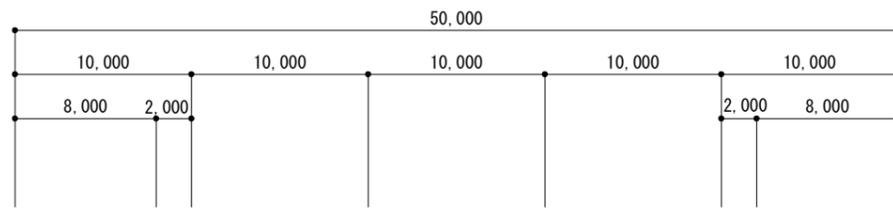


3階平面図 S = 1 / 400
ラボラトリーゾーン
1,390㎡

R階平面図 S = 1 / 400
オブザパトリーゾーン
450㎡

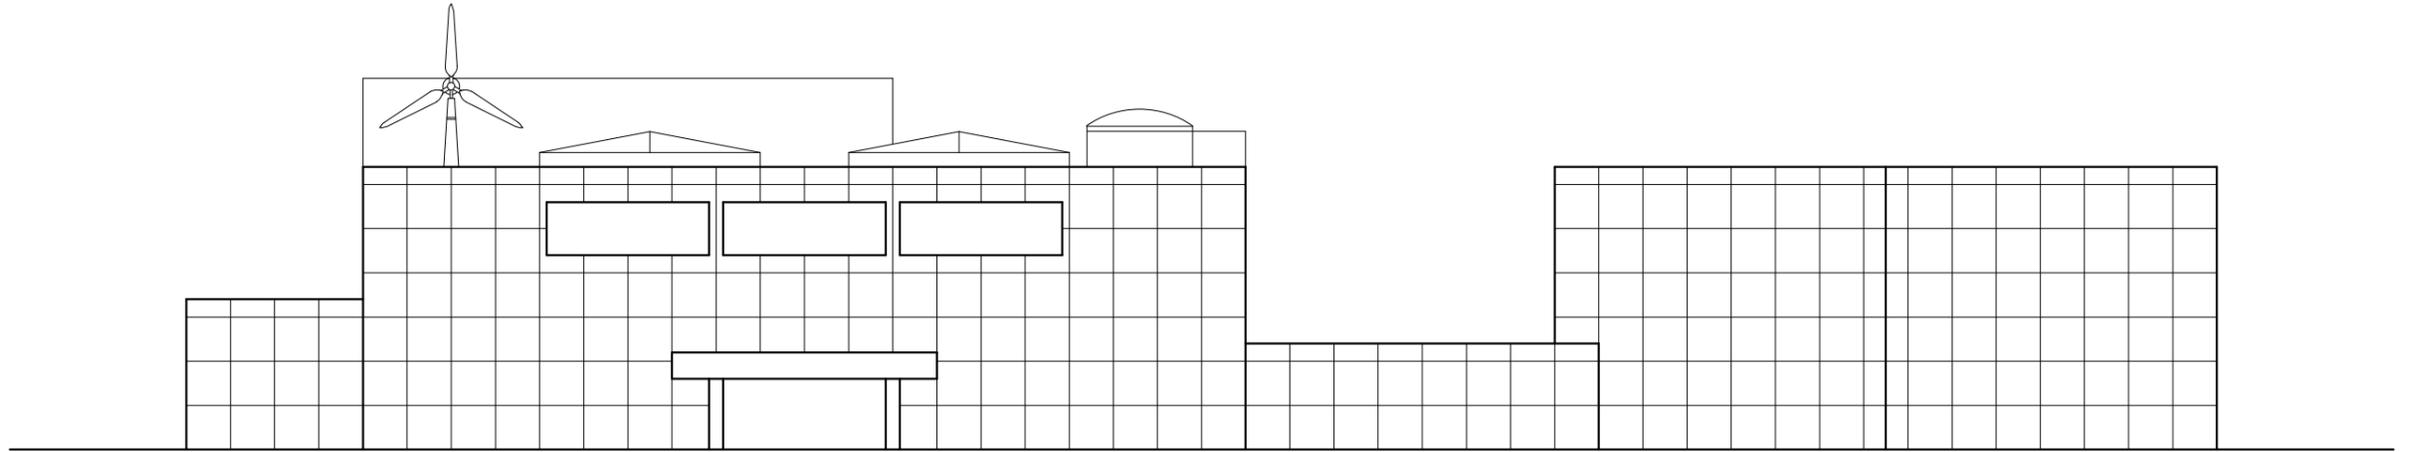

立面図 S = 1 / 4 0 0

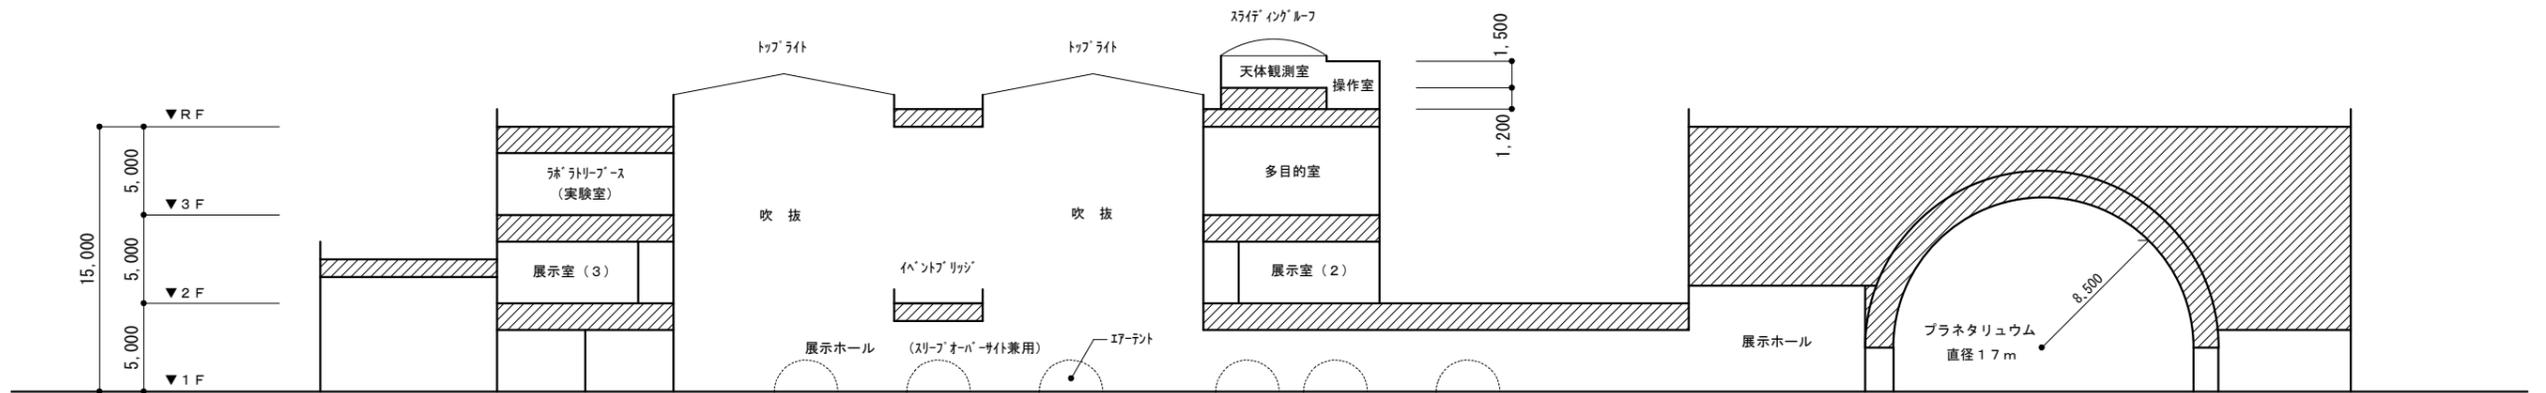

断面図 S = 1 / 4 0 0